

THE
DATE OF
THIS ISSUE
IS

HISTORIC AMERICAN
ENGINEERING RECORD
HI-62

SHEET
OF 7

MISSOURI (BB63) BOOKLET OF GENERAL PLANS

BOOKLET OF GENERAL PLANS


PREPARED AT THE
NAVY YARD NEW YORK

GENERAL DIMENSIONS & DATA
BU. NO. 351752
BB.63-0103AL-PLATE 2 OF 15


DELINEATED BY:

HISTORIC AMERICAN BUILDINGS SURVEY
HISTORIC AMERICAN ENGINEERING RECORD
NATIONAL PARK SERVICE
UNITED STATES DEPARTMENT OF THE INTERIOR

IF REPRODUCED, PLEASE CREDIT: HISTORIC AMERICAN ENGINEERING RECORD, UNIVERSITY MICROFILMS

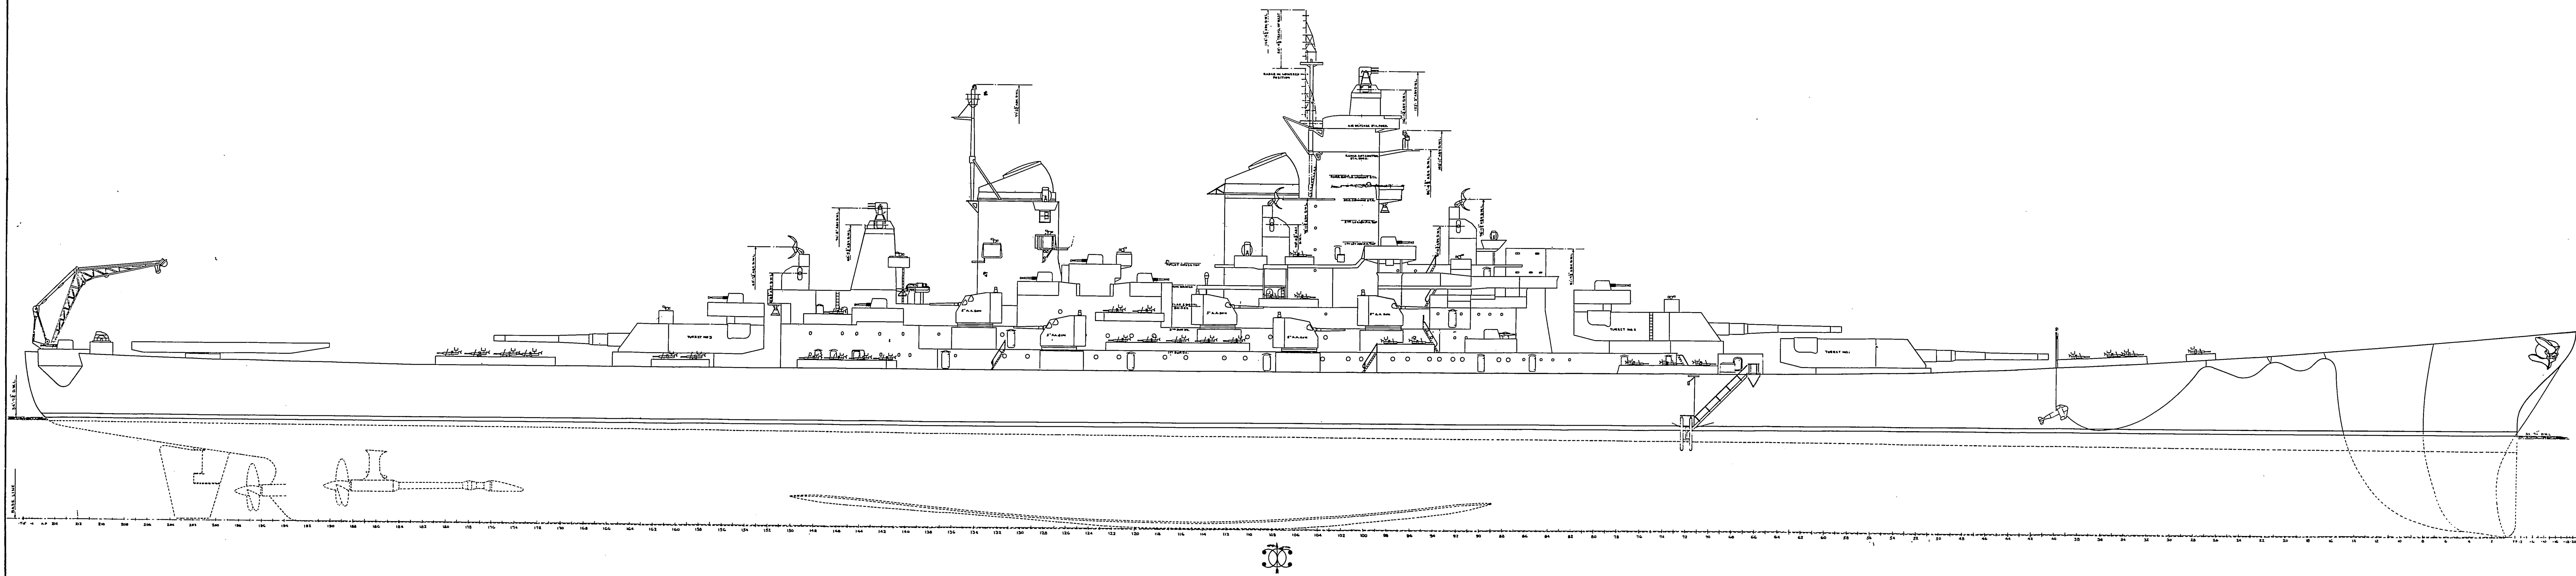

OUTBOARD PROFILE
SCALE 7/8"=1'-0"
BU NO. 35752
BB 63-0103AL-PLATE 3 OF 15

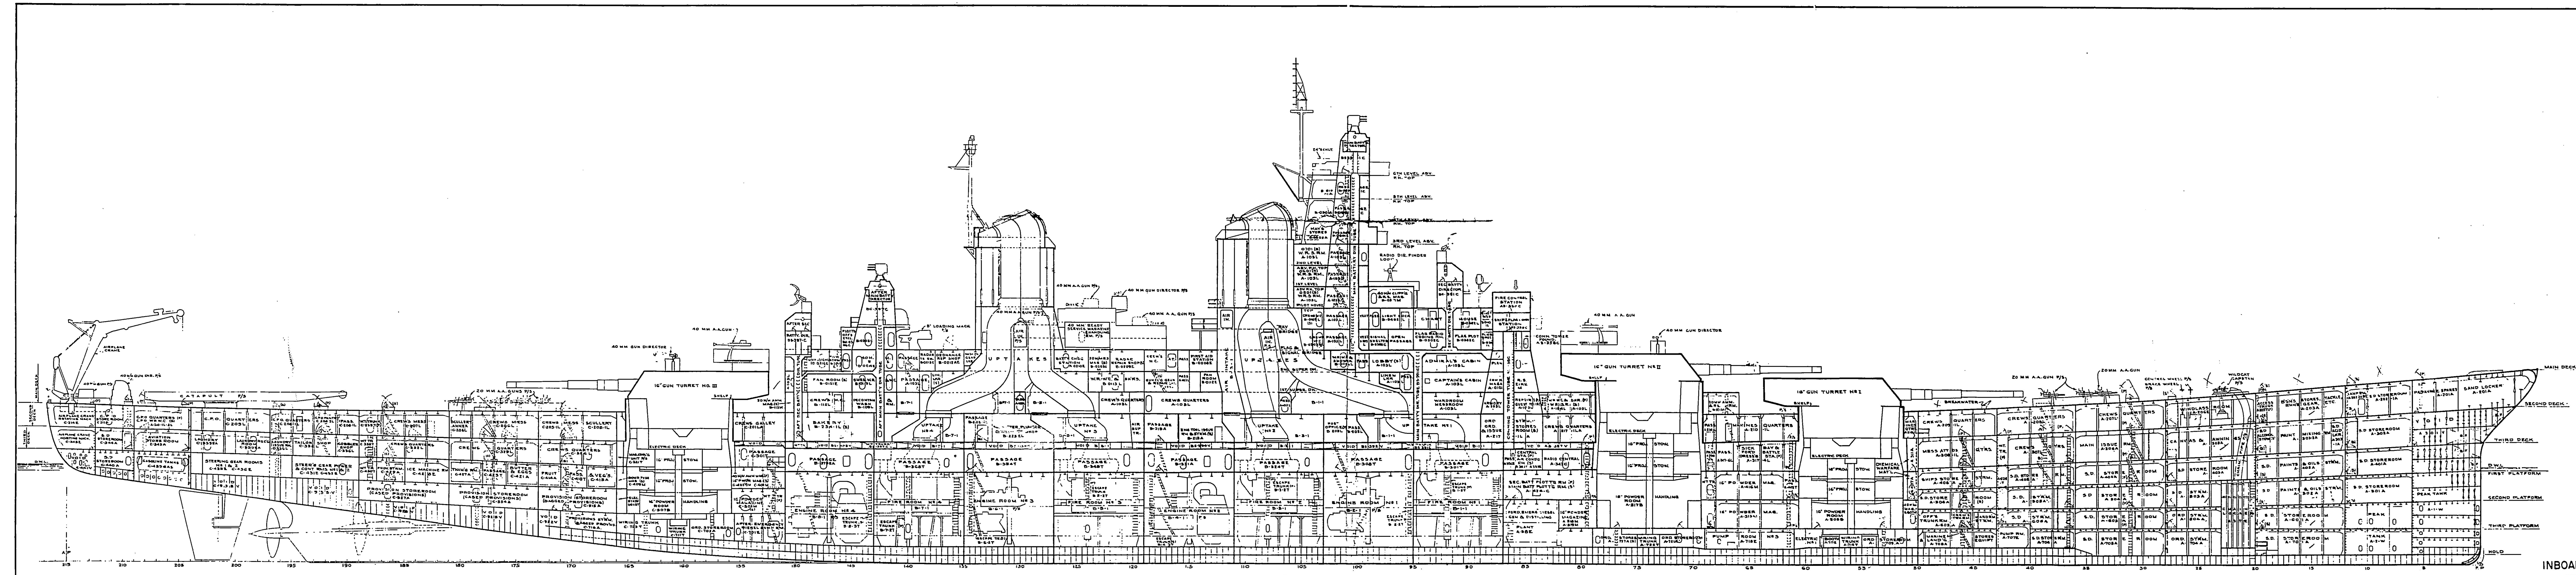

INBOARD PROFILE
SCALE 7/8"=1'-0"
BU NO. 35752
BB 63-0103AL-PLATE 4 OF 15

DELINEATED BY:

HISTORIC AMERICAN BUILDINGS SURVEY
HISTORIC AMERICAN ENGINEERING RECORD
NATIONAL PARK SERVICE
UNITED STATES DEPARTMENT OF THE INTERIOR



USS MISSOURI (BB63) BOOKLET OF GENERAL PLANS

SHEET
2 OF 7

HISTORIC AMERICAN
ENGINEERING RECORD

HI-62

IF REPRODUCED, PLEASE CREDIT: HISTORIC AMERICAN ENGINEERING RECORD, NATIONAL PARK SERVICE, NAME OF DELINEATOR, DATE OF THE DRAWING

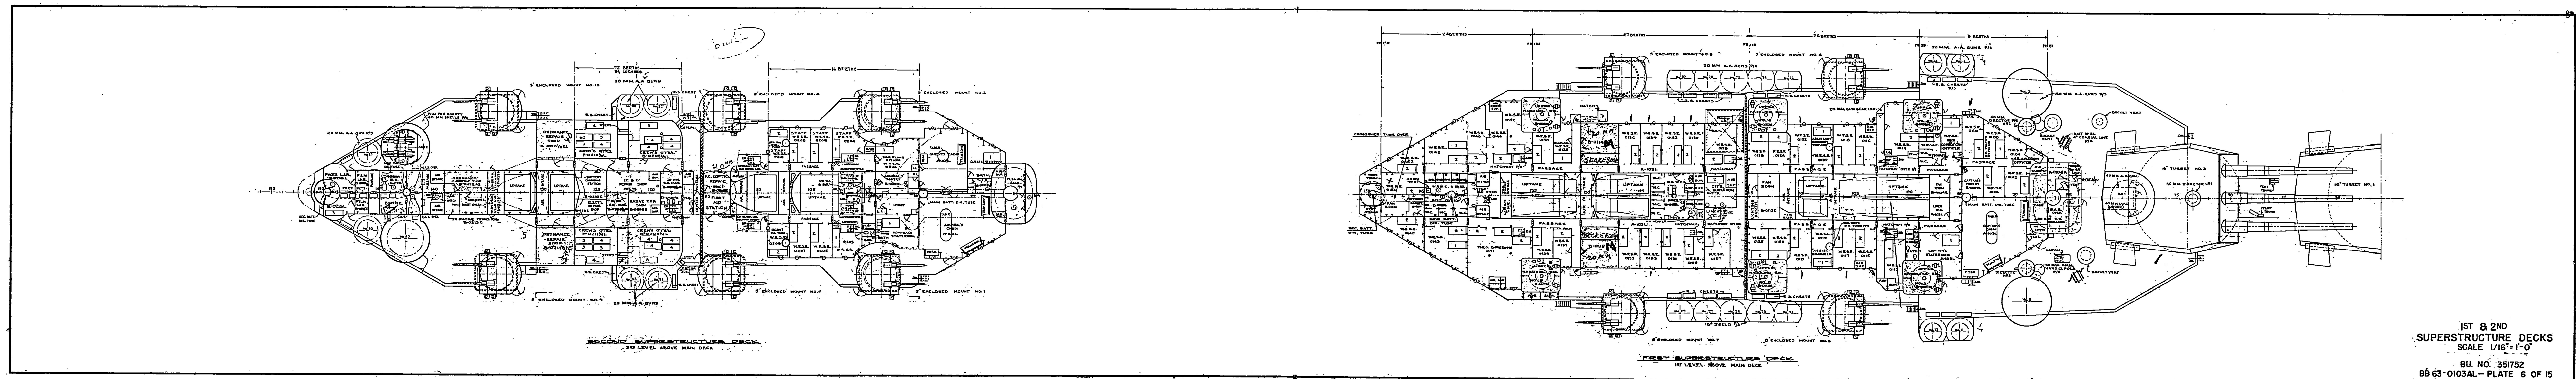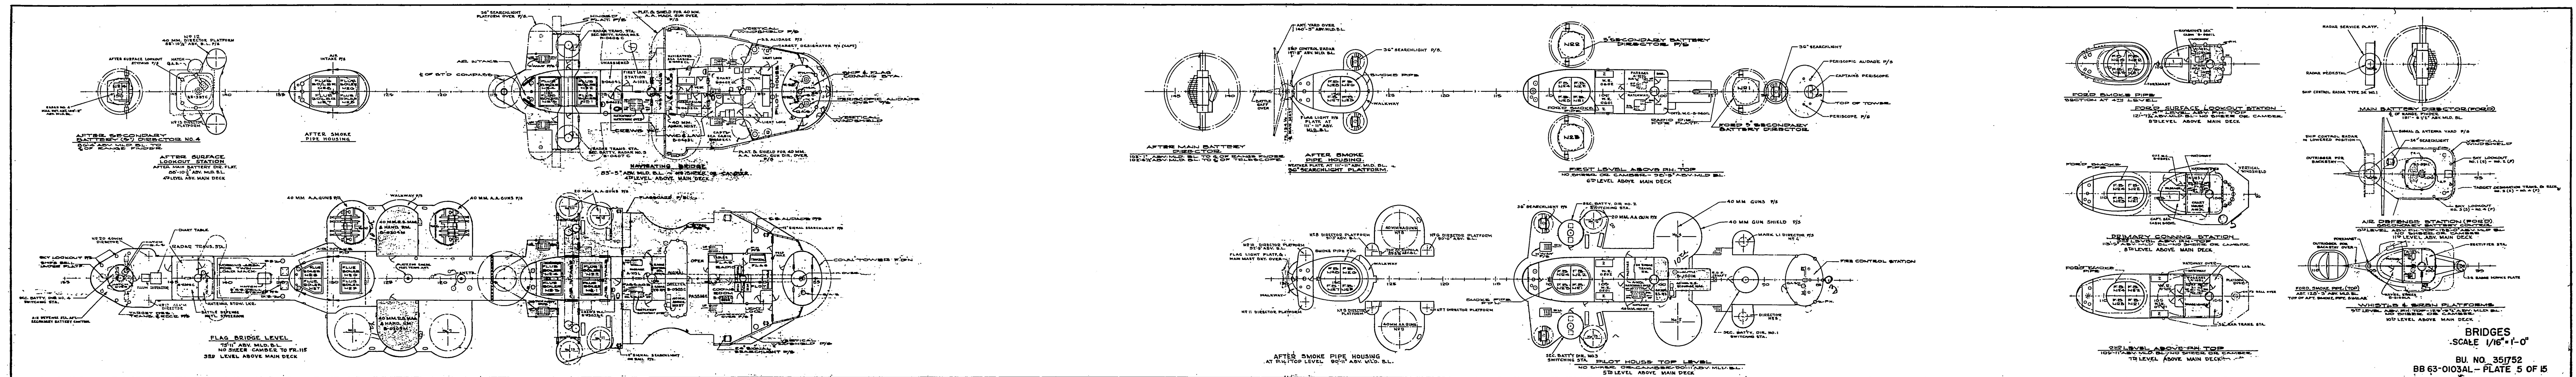

DELINEATED BY:

HISTORIC AMERICAN BUILDINGS SURVEY
HISTORIC AMERICAN ENGINEERING RECORD
NATIONAL PARK SERVICE
UNITED STATES DEPARTMENT OF THE INTERIOR


USS MISSOURI (BB63) BOOKLET OF GENERAL PLANS

HISTORIC AMERICAN
ENGINEERING RECORD
HI-62


3 of 7

H1-62

IF REPRODUCED, PLEASE CREDIT: HISTORIC AMERICAN ENGINEERING RECORD. NATIONAL PARK SERVICE, NAME OF DELINEATOR, DATE OF THE DRAWING

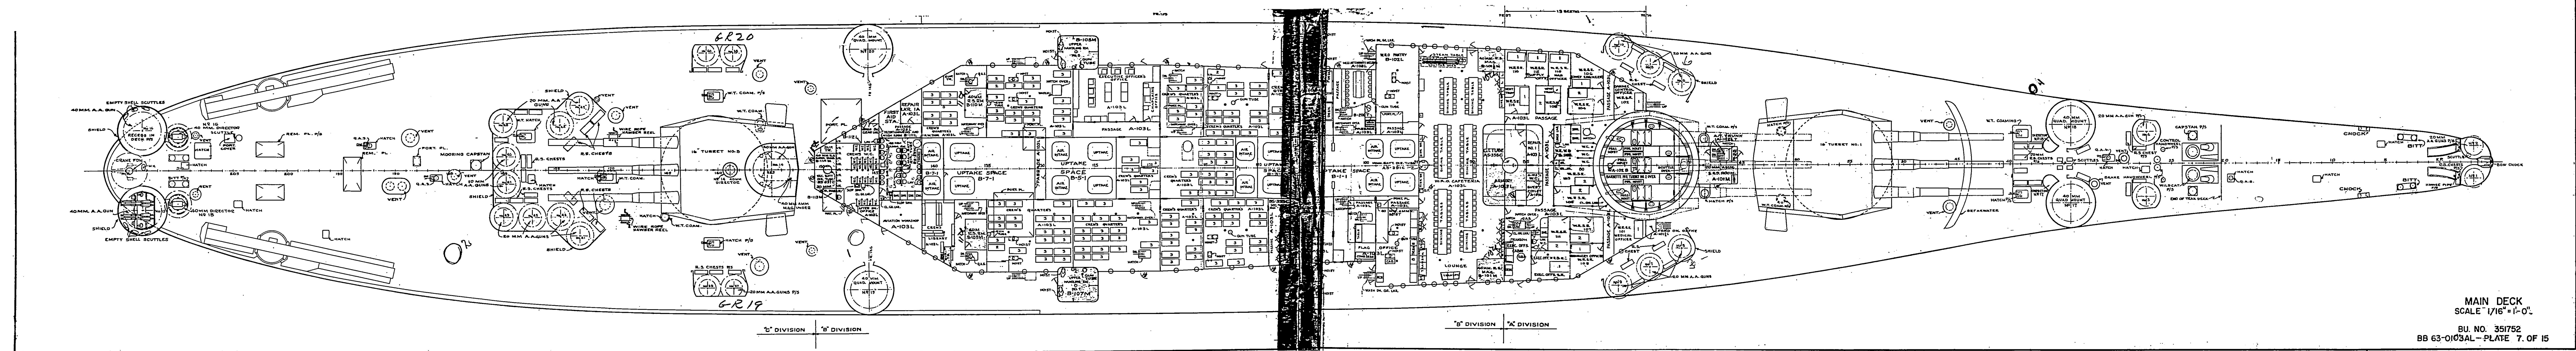

MAIN DECK
SCALE 1/16"=1'-0"
BU NO. 351752
BB 63-0103AL-PLATE 7 OF 15

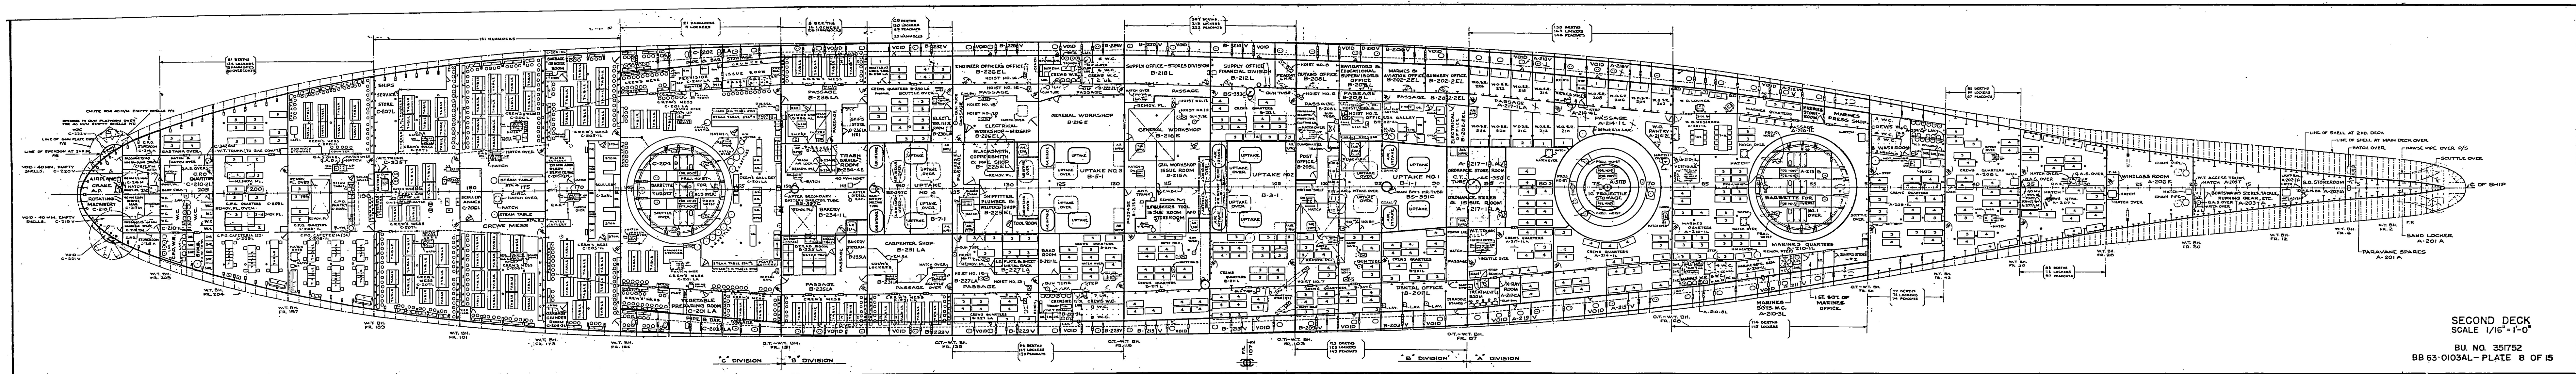

SECOND DECK
SCALE 1/16"=1'-0"
BU NO. 351752
BB 63-0103AL-PLATE 8 OF 15



DELINEATED BY:

HISTORIC AMERICAN BUILDINGS SURVEY
HISTORIC AMERICAN ENGINEERING RECORD
UNITED STATES DEPARTMENT OF THE INTERIOR

USS MISSOURI (BB63) BOOKLET OF GENERAL PLANS

SHEET
4 OF 7HISTORIC AMERICAN
ENGINEERING RECORD
HI-62

IF REPRODUCED, PLEASE CREDIT: HISTORIC AMERICAN ENGINEERING RECORD, NATIONAL PARK SERVICE, NAME OF DELINEATOR, DATE OF THE DRAWING

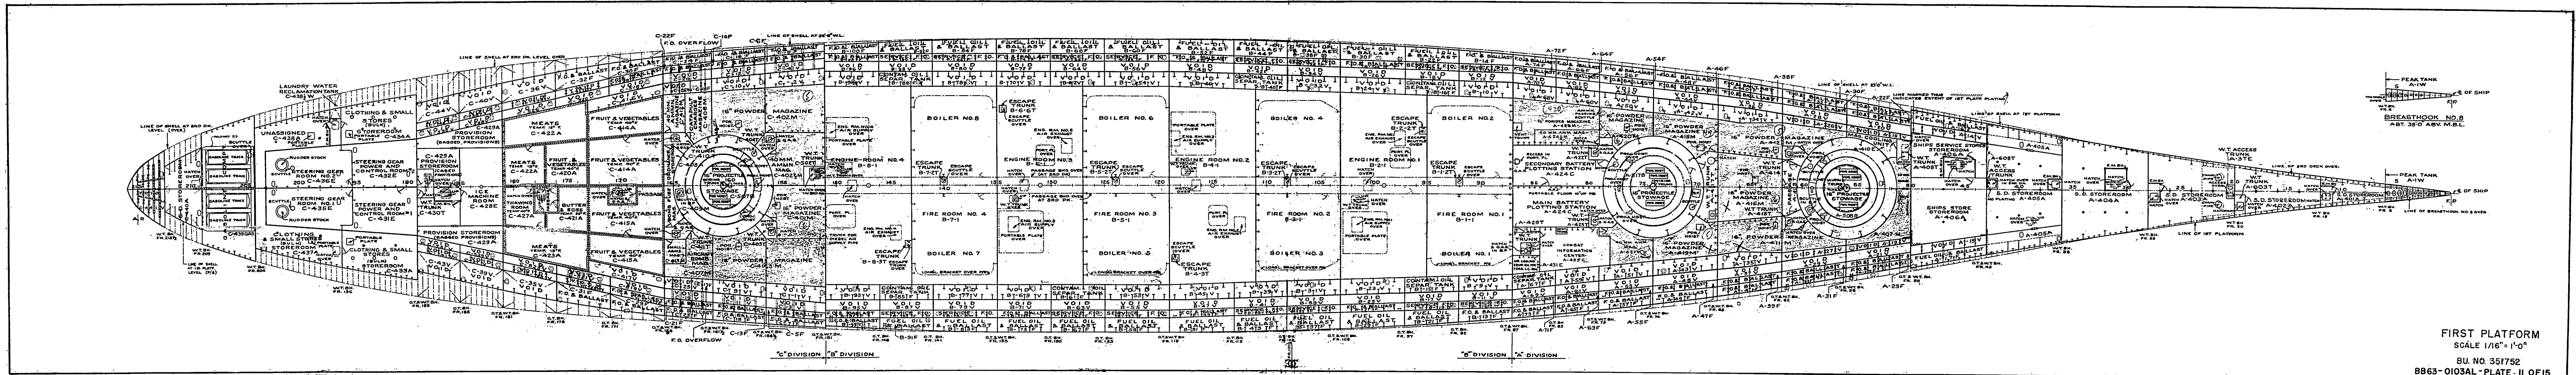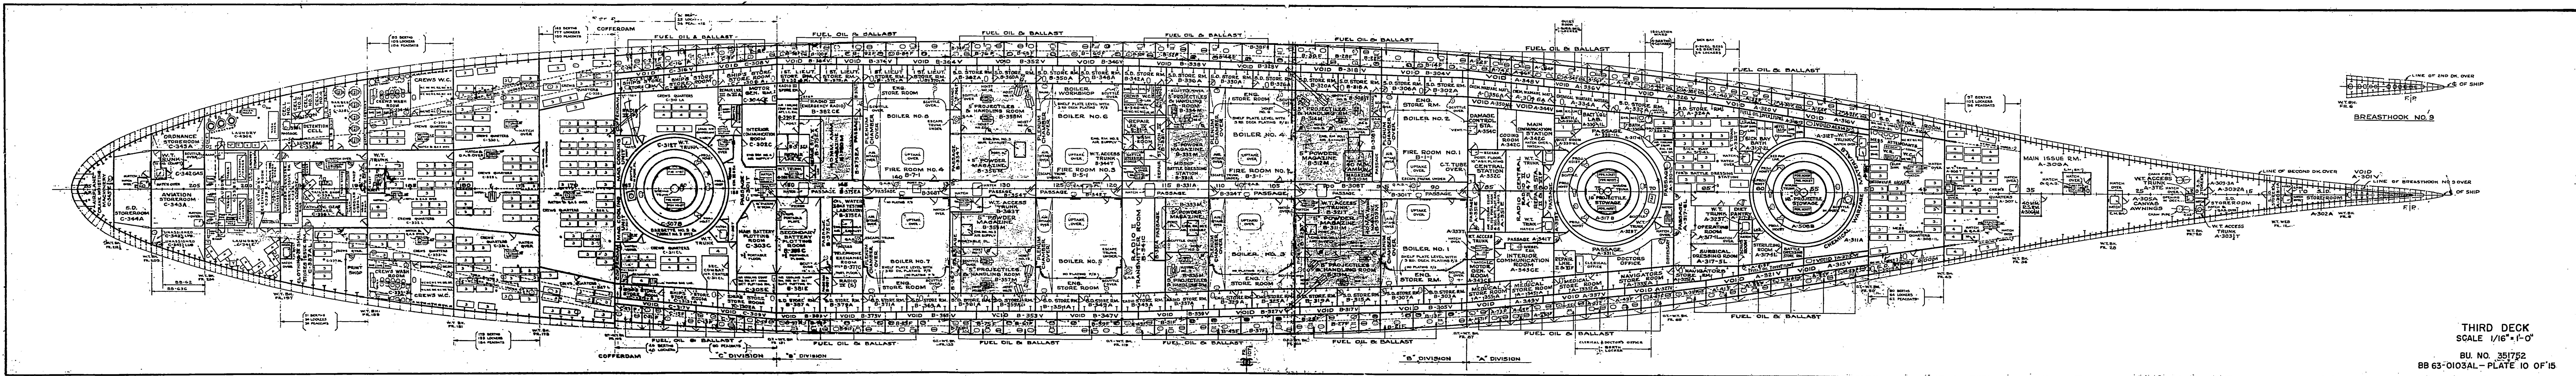

DELINEATED BY:

HISTORIC AMERICAN BUILDINGS SURVEY
HISTORIC AMERICAN ENGINEERING RECORD
NATIONAL PARK SERVICE
UNITED STATES DEPARTMENT OF THE INTERIOR



USS MISSOURI (BB63) BOOKLET OF GENERAL PLANS



HISTORIC AMERICAN
ENGINEERING RECORD

SHEET
5 of 7

HI-62

IF REPRODUCED, PLEASE CREDIT: HISTORIC AMERICAN ENGINEERING RECORD, NATIONAL PARK SERVICE, NAME OF DELINEATOR, DATE OF THE DRAWING

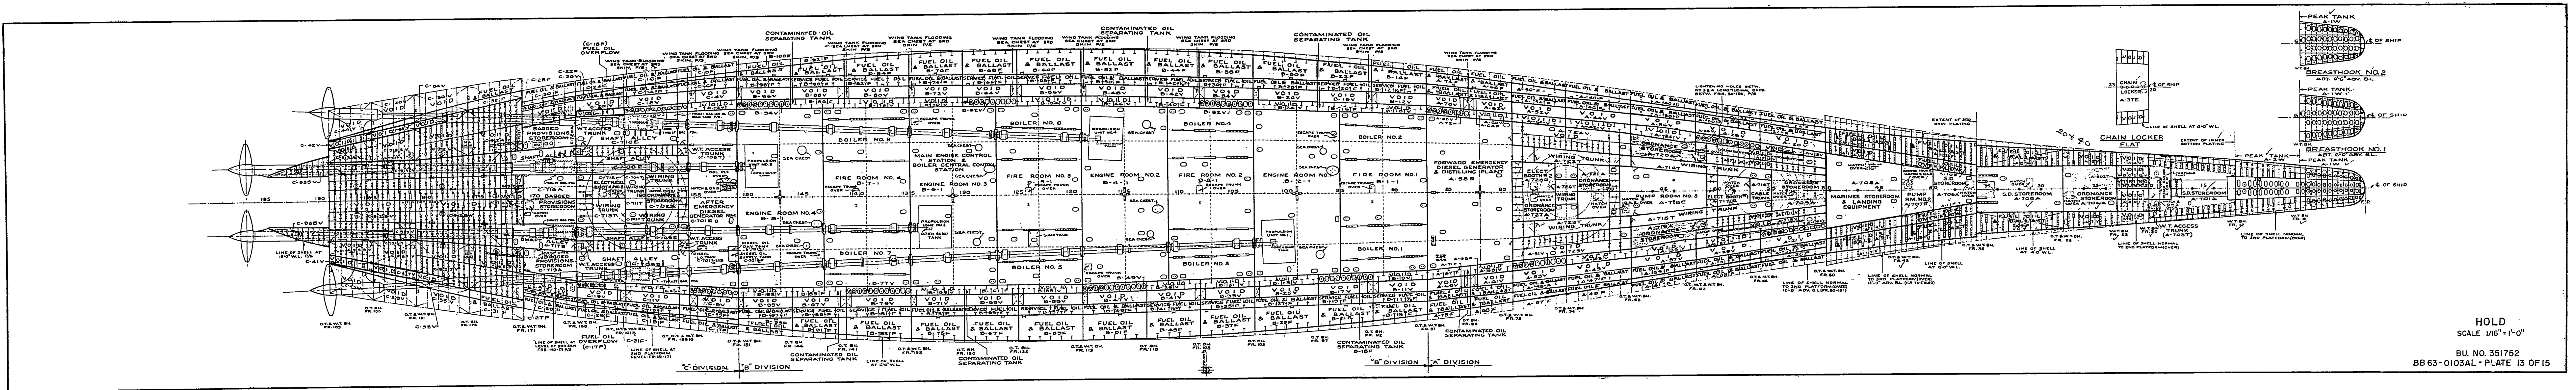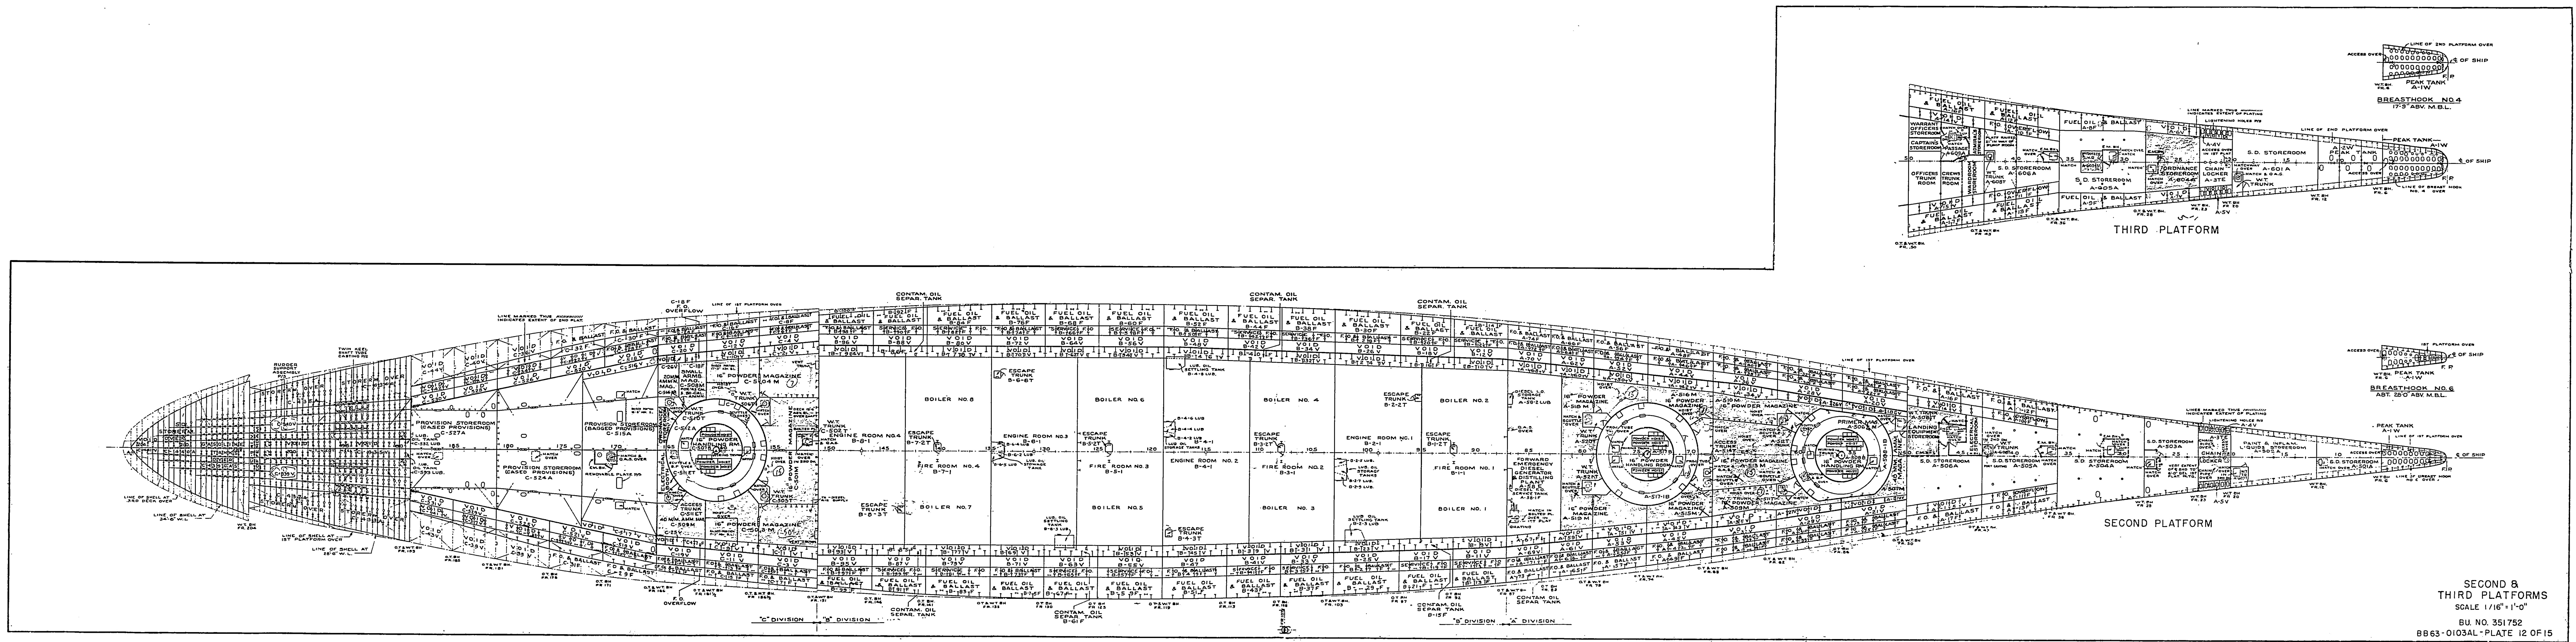

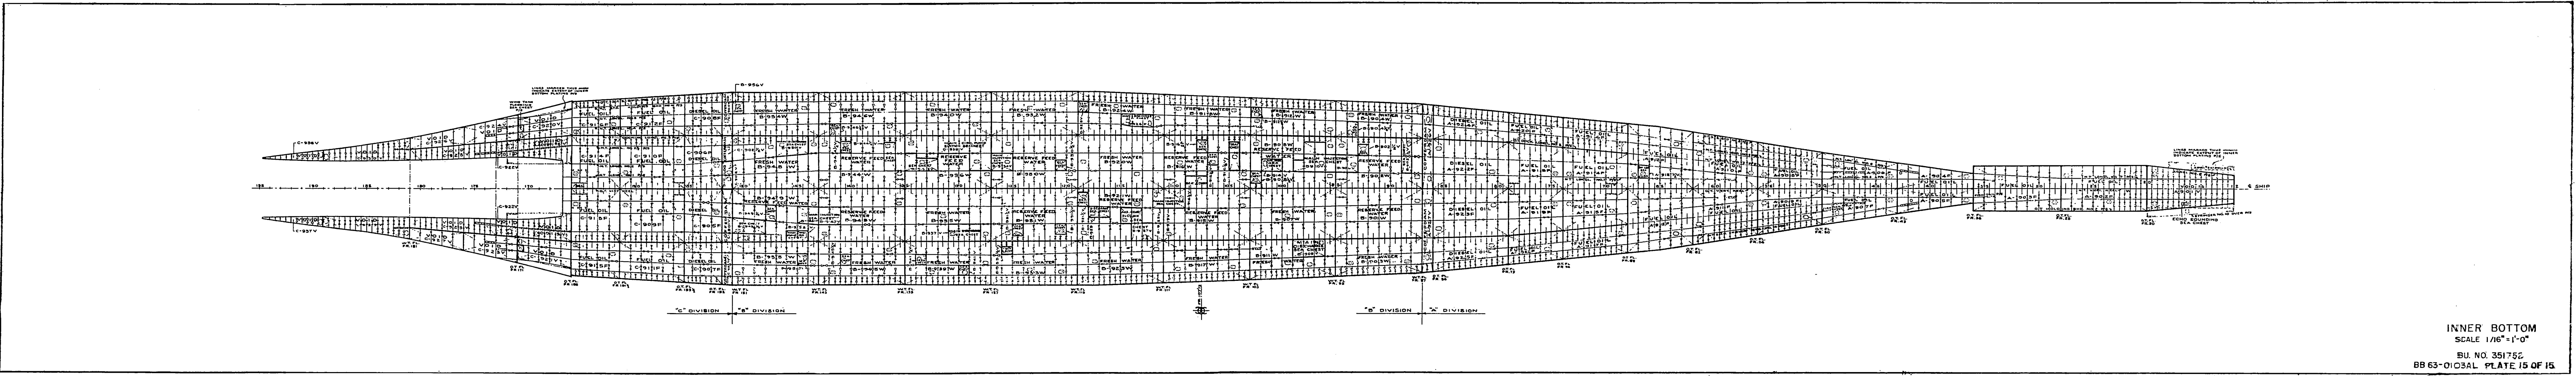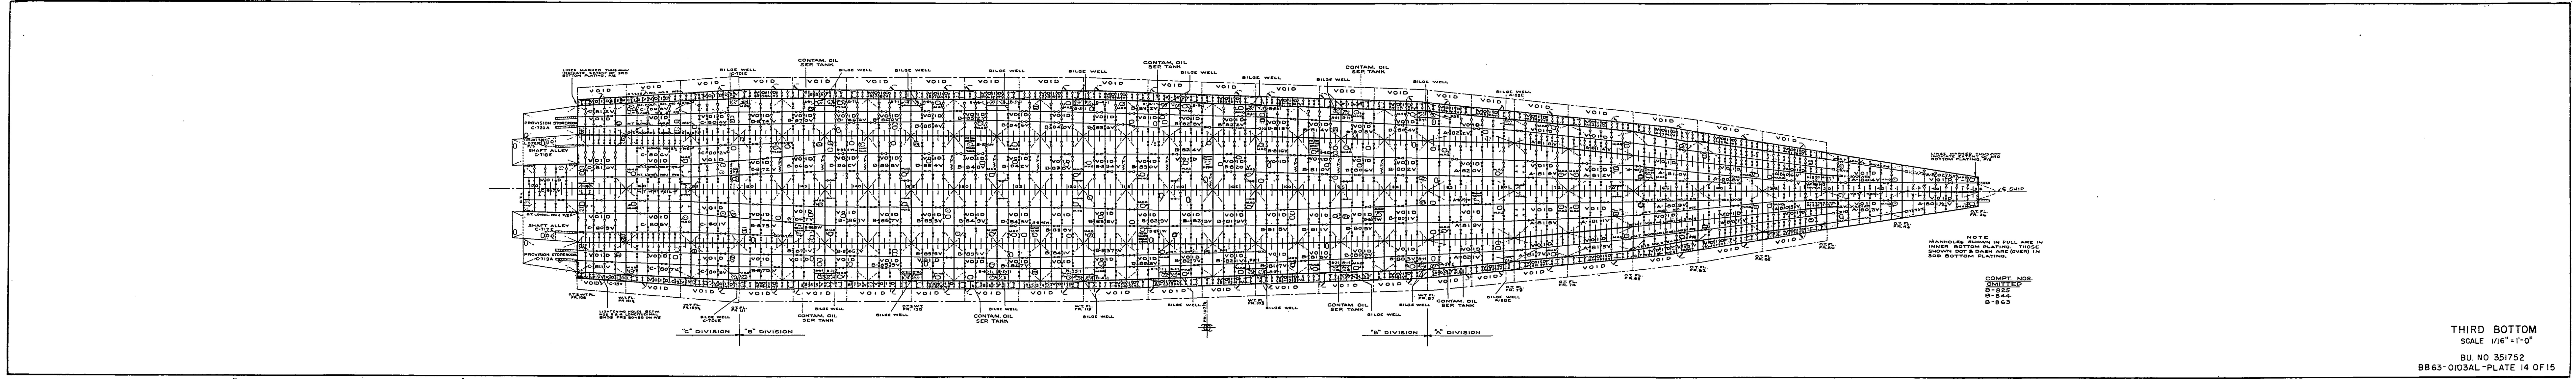

DELINEATED BY:

HISTORIC AMERICAN BUILDINGS SURVEY
HISTORIC AMERICAN ENGINEERING RECORD
NATIONAL PARK SERVICE
UNITED STATES DEPARTMENT OF THE INTERIOR

USS MISSOURI (BB63) BOOKLET OF GENERAL PLANS

HISTORIC AMERICAN
ENGINEERING RECORD
HI-62

SHEET
7 OF 7

IF REPRODUCED, PLEASE CREDIT: HISTORIC AMERICAN ENGINEERING RECORD, NATIONAL PARK SERVICE, NAME OF DELINEATOR, DATE OF THE DRAWING